



DIMENSÕES			
DN (mm)	a (cm)	H (cm)	L (cm)
50	15	70	50
60	15	80	60
70	15	90	70
80	20	100	80
90	20	120	90
100	20	130	100
110	25	140	110
120	25	150	120
130	25	160	130
150	25	180	150

REDE TUBULAR DE CONCRETO

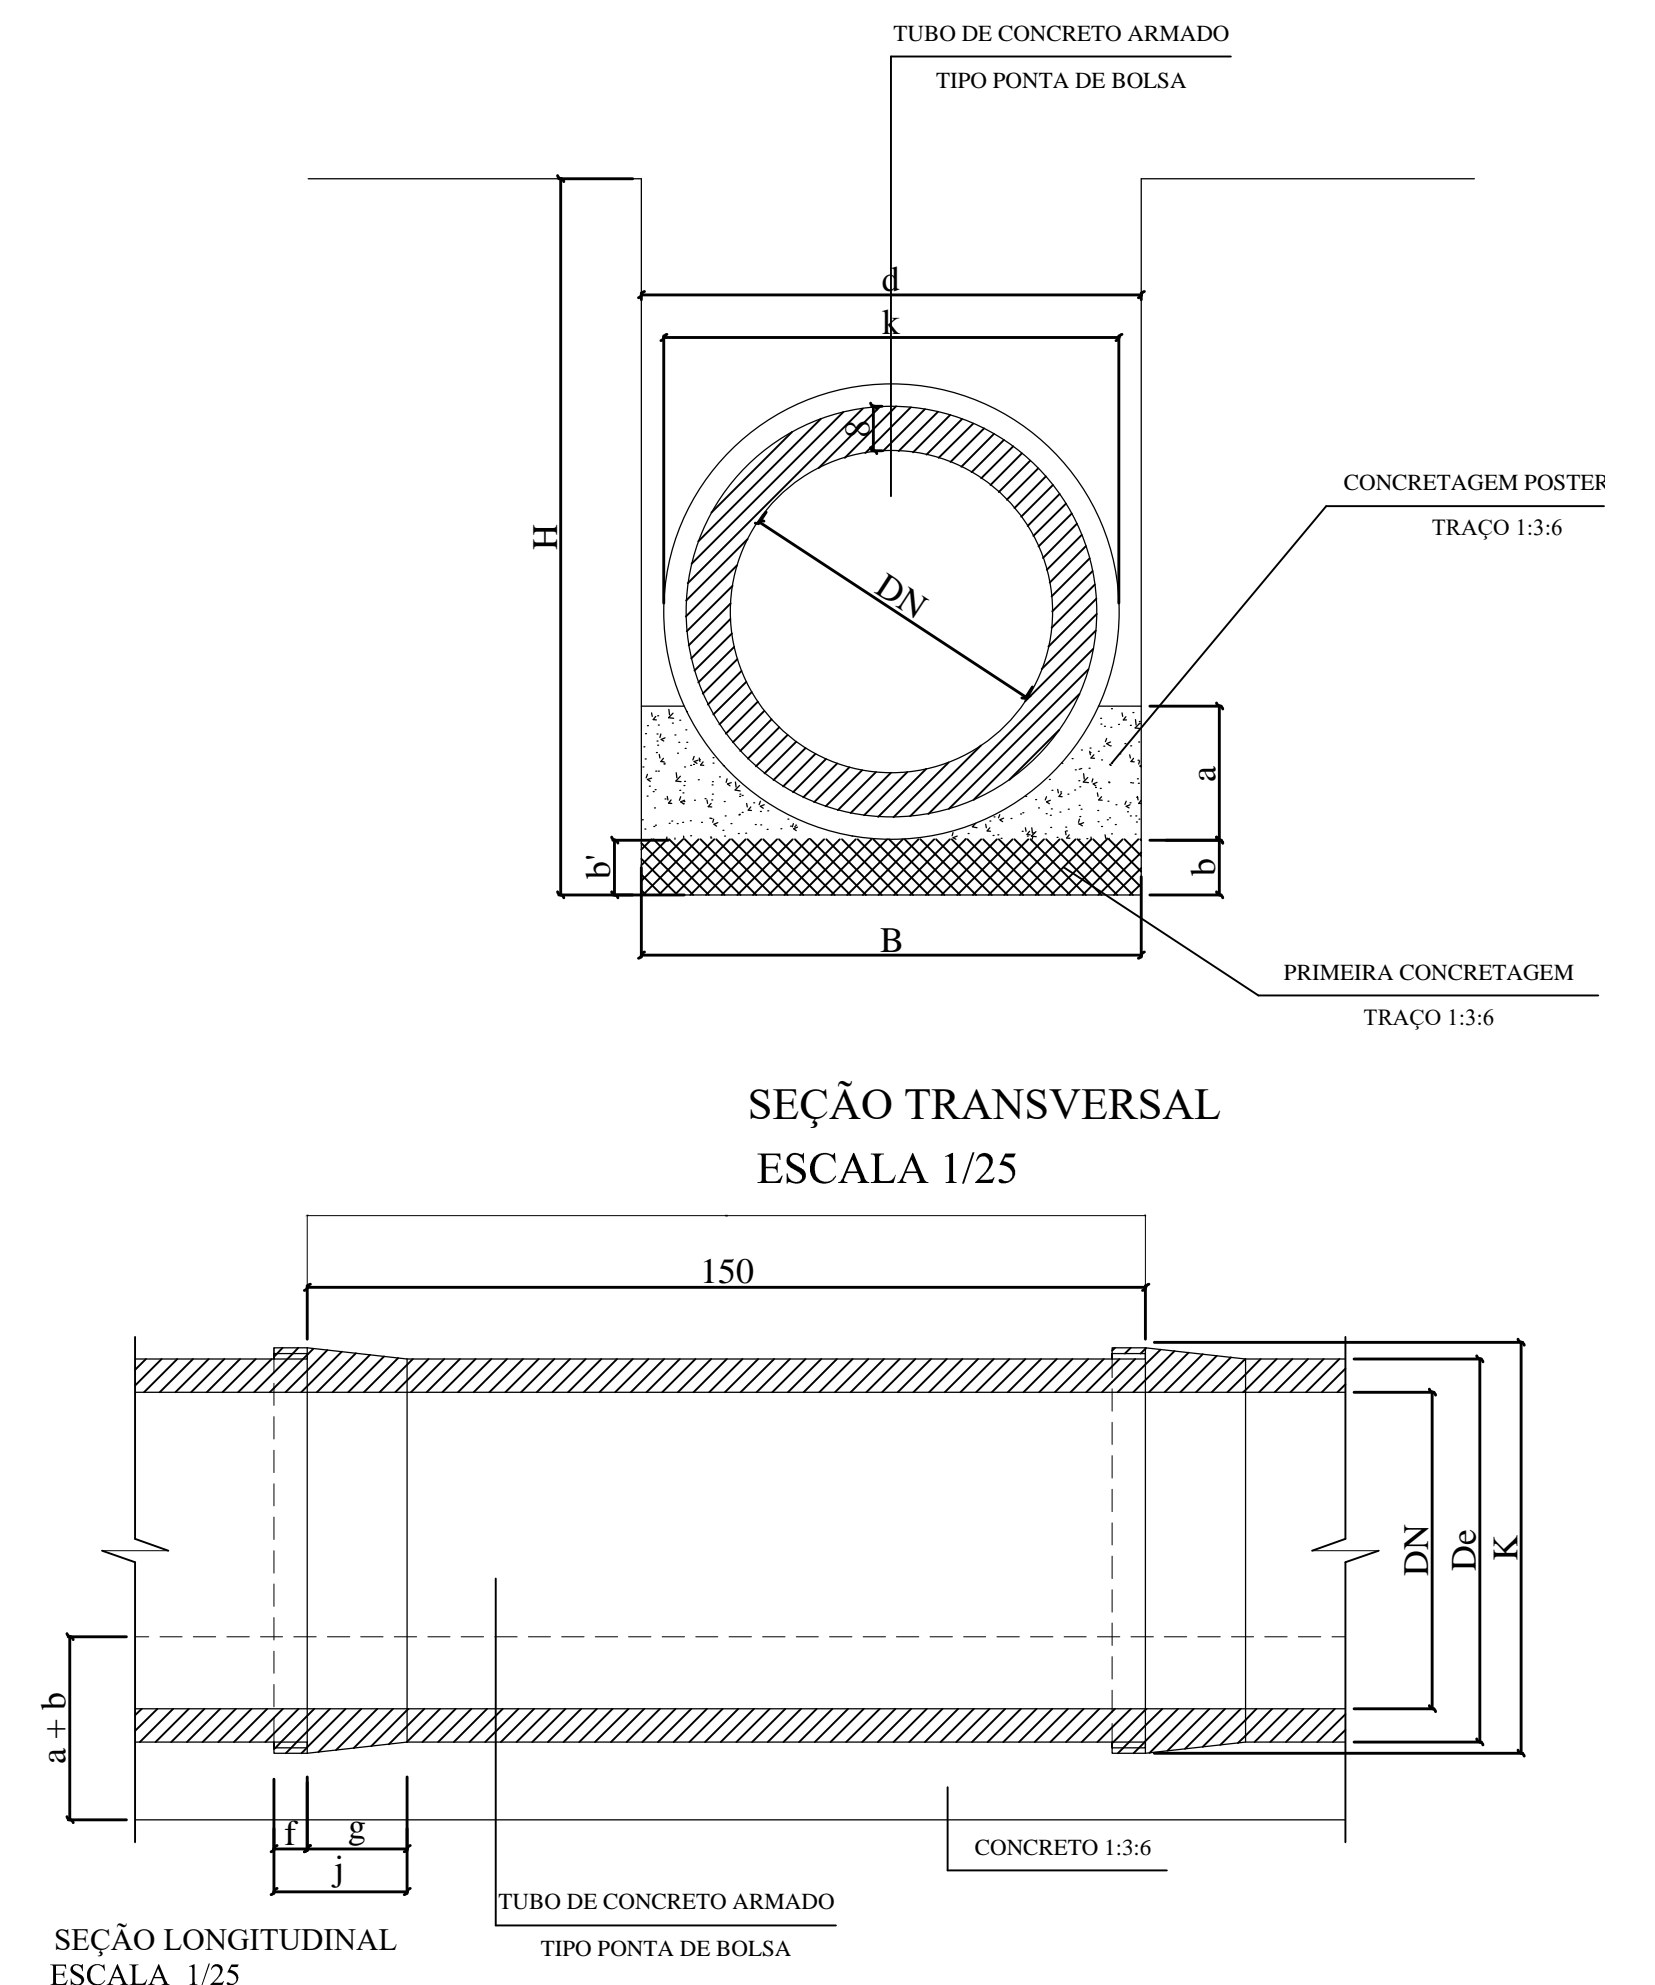

APROVAÇÃO

18.307.389/0001-88
PREFEITURA MUNICIPAL
DE BRAÚNAS
RUA SÃO BENTO, Nº 401
CENTRO - CEP 35.189-000
BRAÚNAS - MG

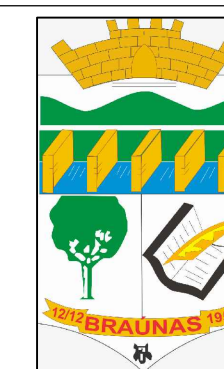

PREFEITURA MUNICIPAL DE BRAUNAS/MG

RESPONSÁVEL TÉCNICO				DIONES VAZ DE OLIVEIRA		CREA		135448/D									
PROPRIETÁRIO				PREFEITURA MUNICIPAL DE BRAUNAS				CPF / CNPJ		18.307.389/0001-88							
OBRA:								PAVIMENTAÇÃO EM BLOCOS SEXTAVADO DE CONCRETO				NÚMERO		-			
ENDEREÇO DA OBRA:								ESTRADA DIVERSAS MUNICÍPIO DE BRAUNAS				CEP		-			
QUADRA		LOTE		TIPO DE PROJETO				PAVIMENTAÇÃO		ESCALAS				INDICADAS			
-		-															
CONTEÚDO														PERFIL LONGITUDINAL E TRANSVERSAL			
PROJETO				DESENHO				DATA		REVISÃO		FOLHA					
DIONES				DIONES				13/01/2024		01		11/13					